
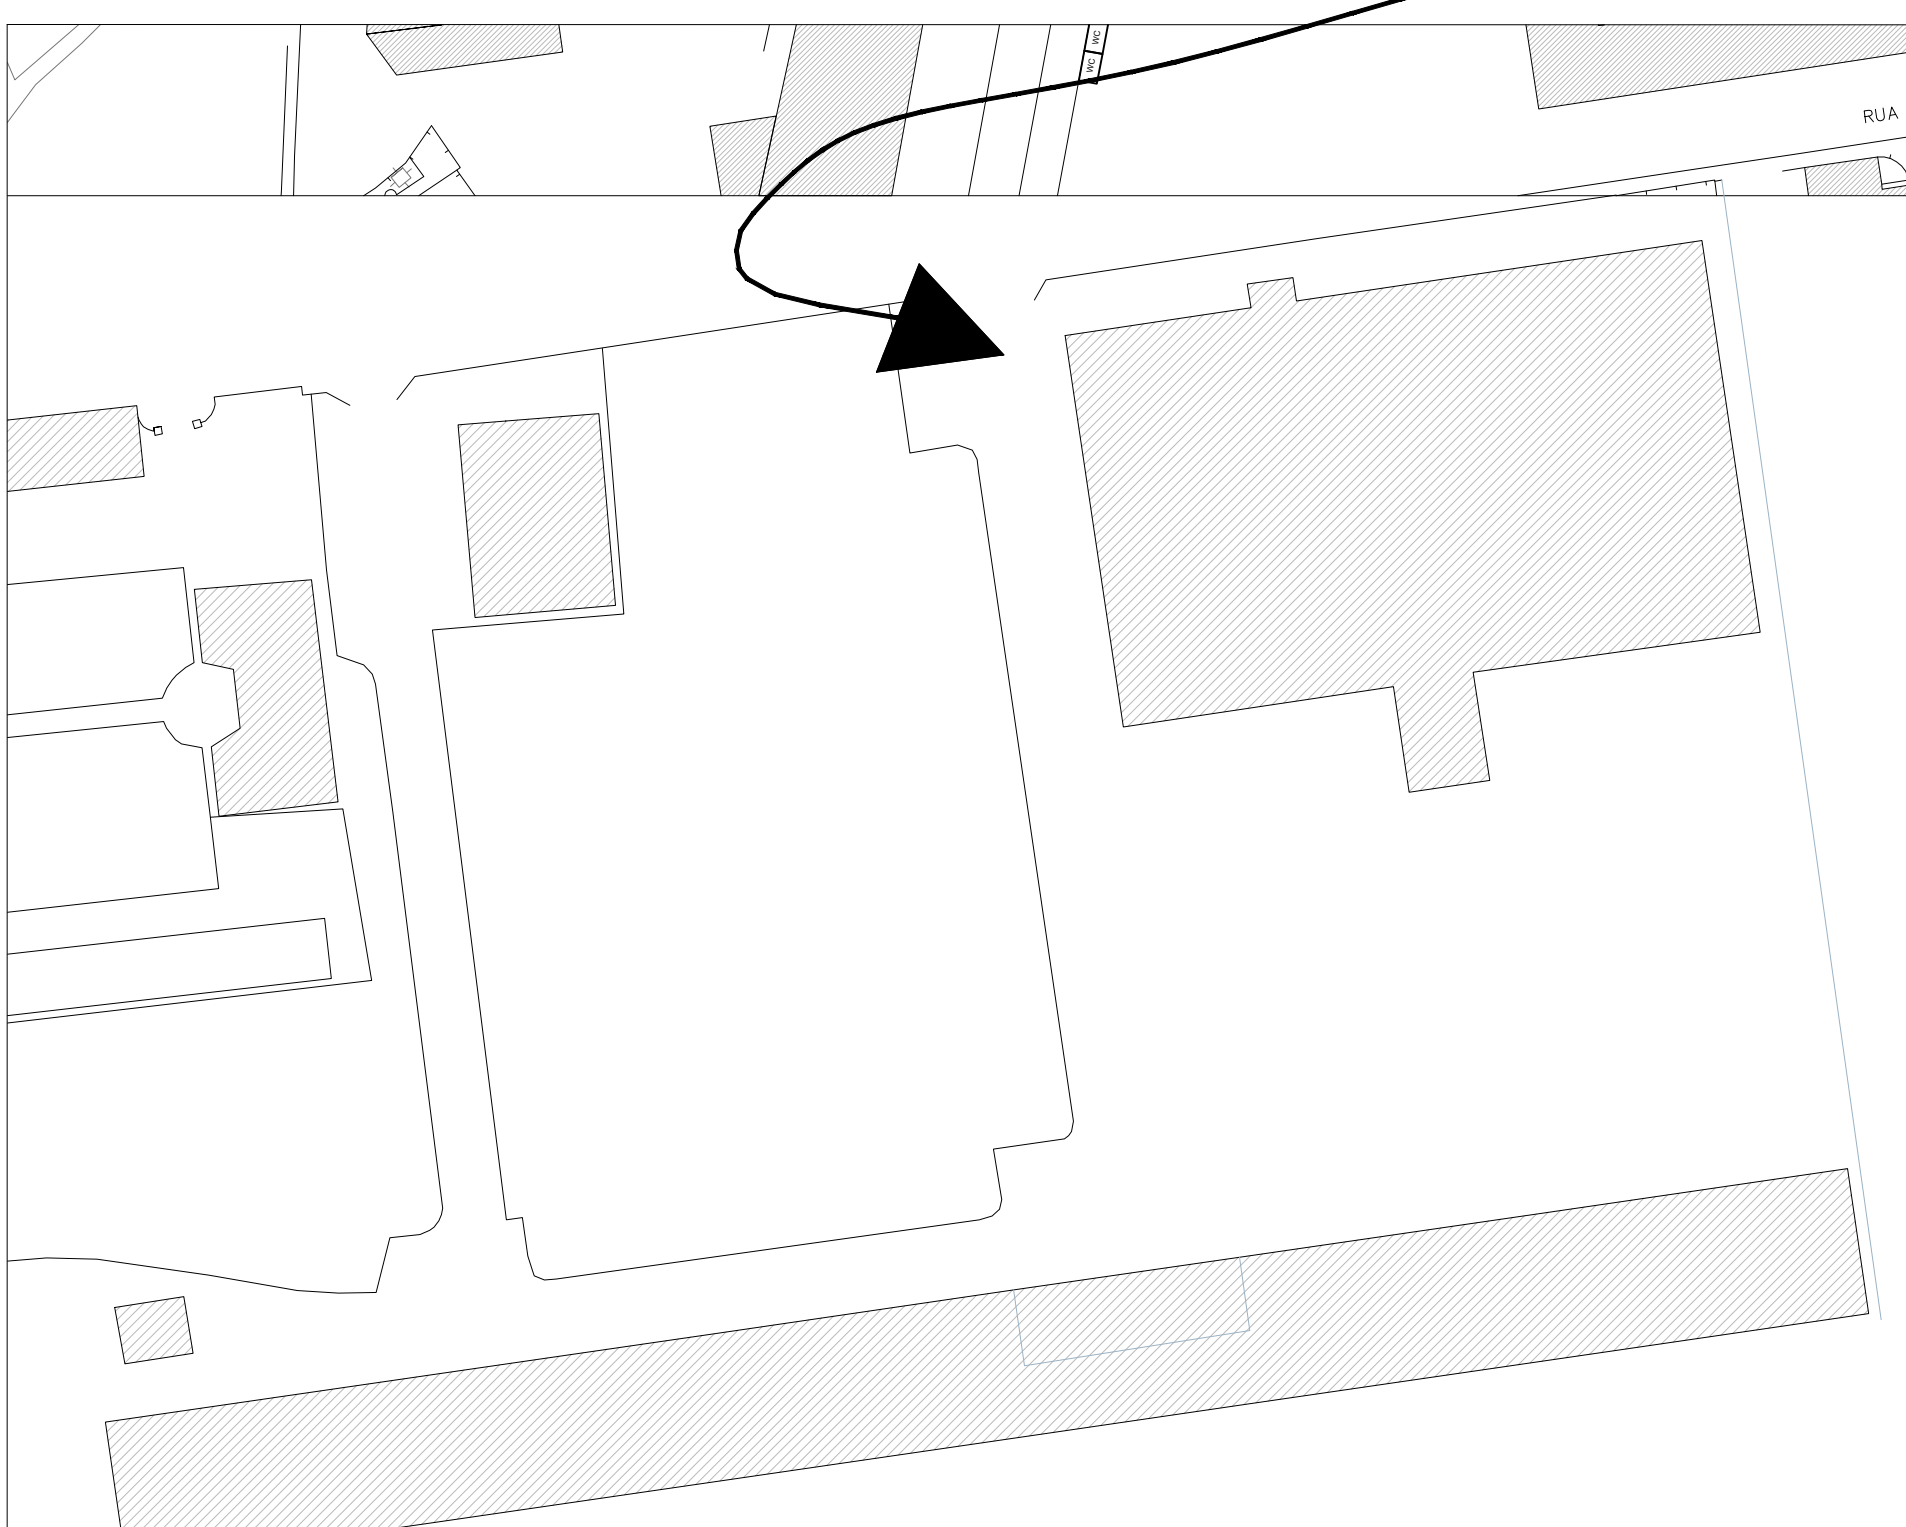


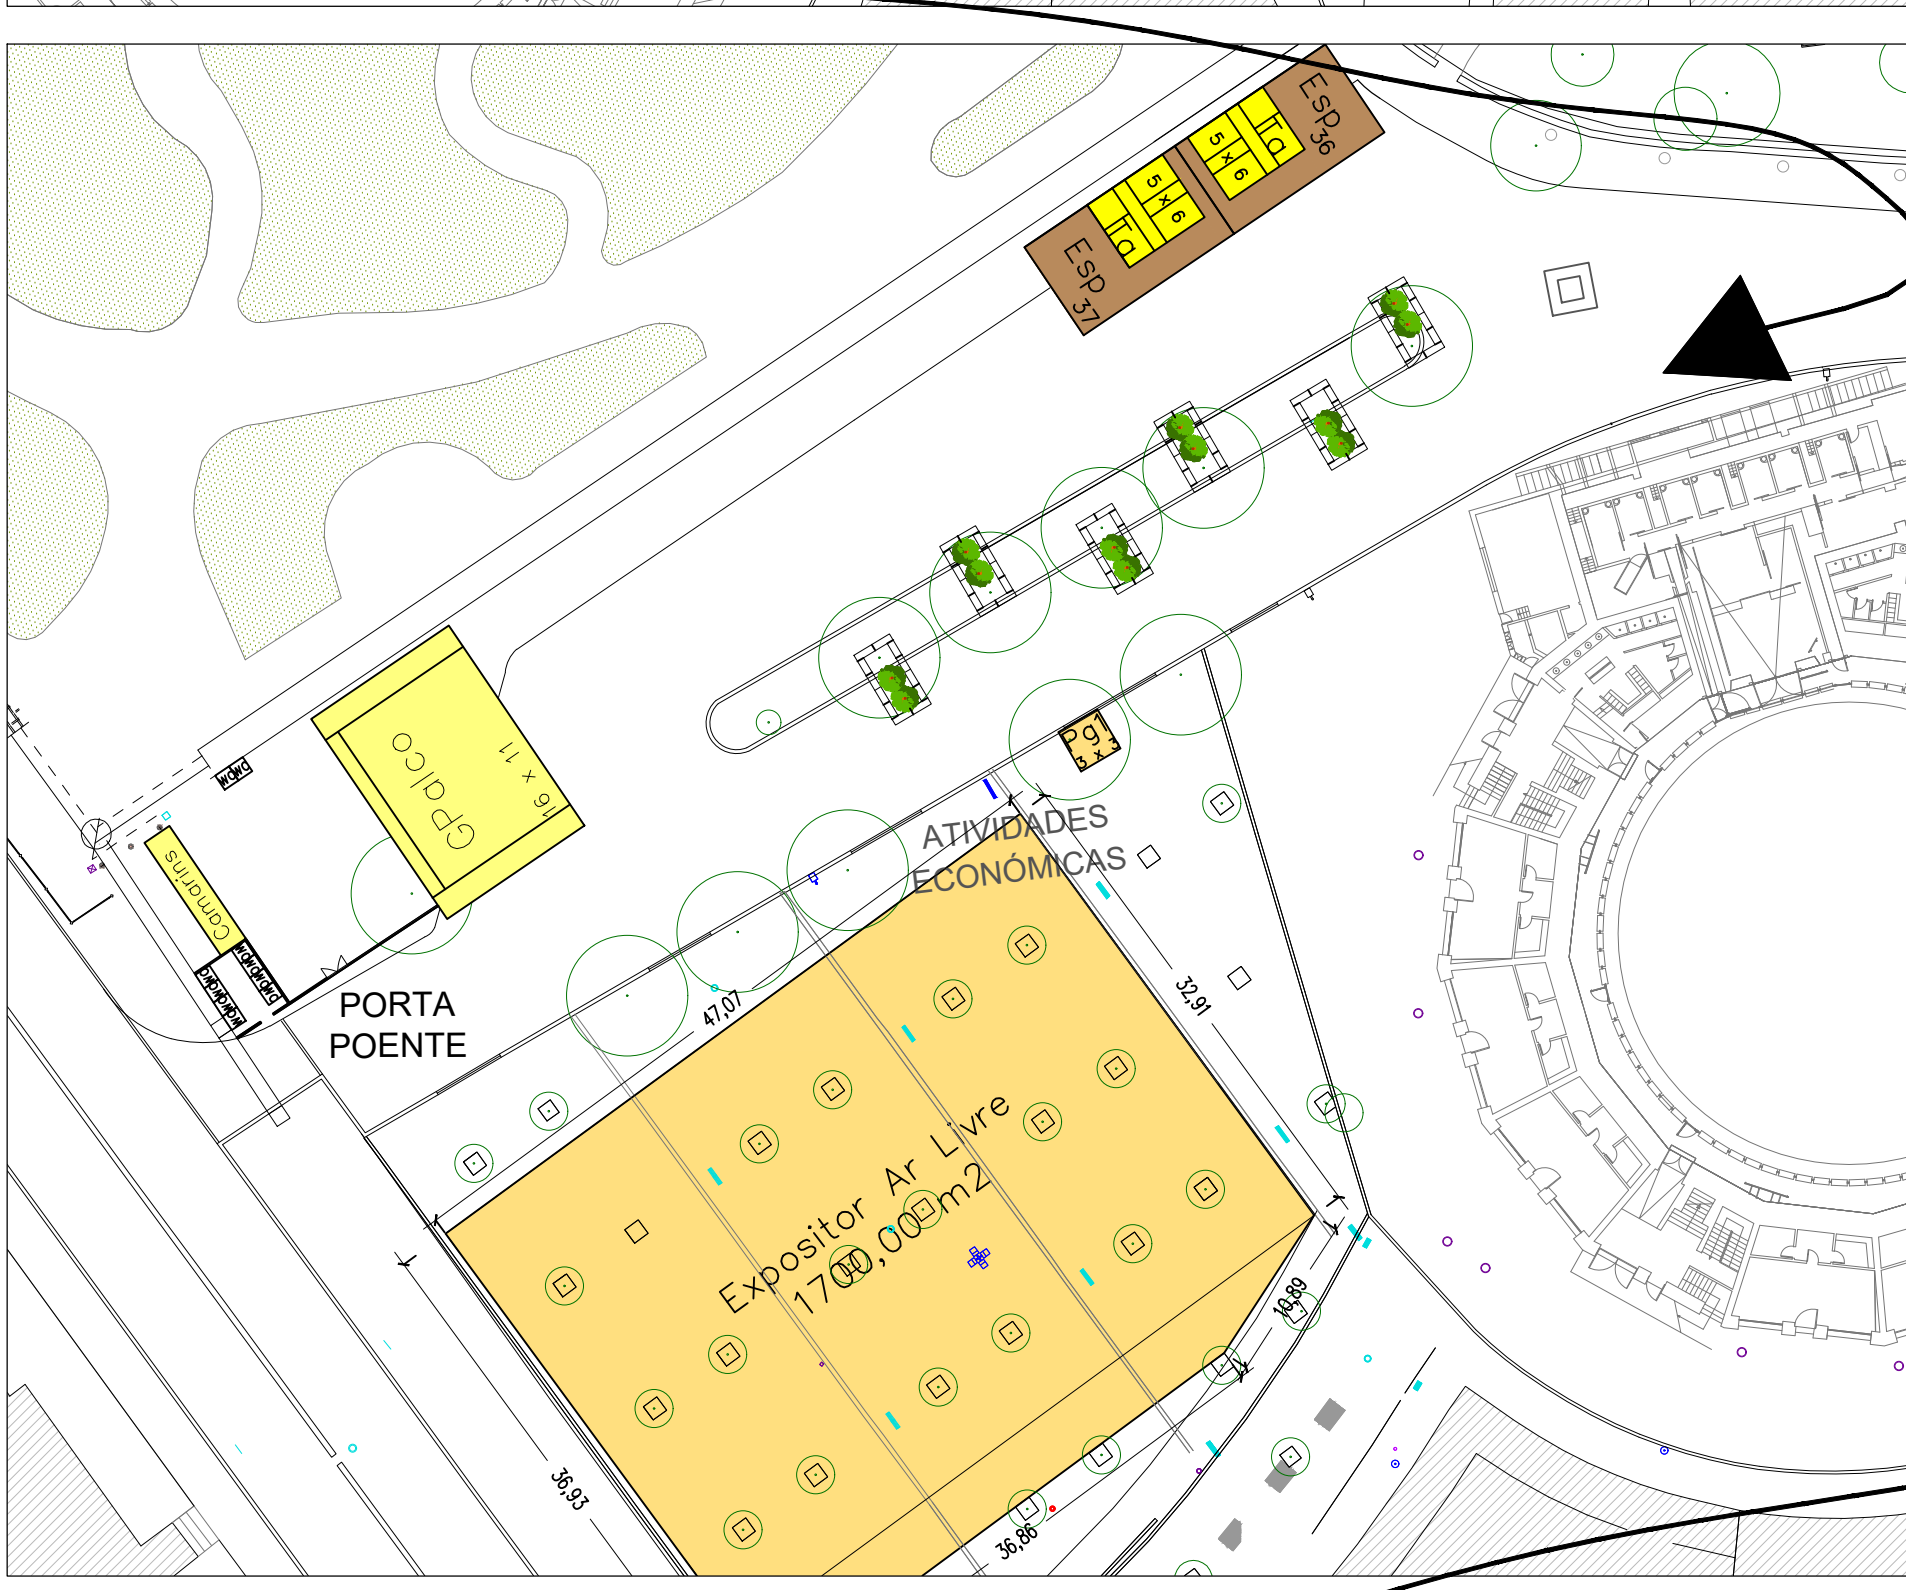

Ref.	Designação	Qtd.	Dimensões
CME	Câmara Municipal de Évora	1	15,0 X 10,0 m
UE	Universidade de Évora	1	VER PLANTA
IEFP	Instituto do Emprego e Formação Profissional	1	10,0 X 10,0 m
IPDJ	Instituto Português do Desporto e Juventude	2	VER PLANTA
ARSA	Administração Regional de Saúde do Alentejo	1	5,0 X 5,0 m
CVP	Cruz Vermelha Portuguesa	1	5,0 X 5,0 m
DESTE	Direção-Geral dos Estabelecimentos Escolares	1	5,0 X 5,0 m
CM	Stands das Câmaras Municipais	8	3,0 X 3,0 m
Monte	Stand da Ass. Desenvolvimento Local - O Monte	1	3,0 X 3,0 m
DECO	Stand da Ass. da Defesa do Consumidor	1	3,0 X 3,0 m
OEng	Stand da Ordem dos Engenheiros	1	3,0 X 3,0 m
GES	Stand da GESAMB	1	3,0 X 3,0 m

PATR	Patrocinador	1	22,0 X 20,0 m
RAss	Restaurante Associações	1	25,0 X 20,0 m
esp	esplanada	2	25,0 X 5,0 m
Apóio	Reserva ao ar livre para grelhadores	1	20,0 X 5,0 m
A	Expositor de Ar Livre	1	VER PLANTA
Pg	Patrocínio Gelados	2	3,0 X 3,0 m
Tenda	Tenda Agroalimentar	1	20,0 X 30,0 m
TE	Tenda Comércio e Serviços	1	20,0 X 42,5 m
TA	Tenda Agricultura e Indústria	1	20,0 X 32,5 m
Ap	Ap - Apoio	2	3,0 X 3,0 m
TE	TE Connectivity	1	6,0 X 25,0 m

Ref.	Designação	Qtd.	Dimensões
Ch	Chapelaria	1	10,0 X 5,0 m
Lo	Lojas e Vidros	2	10,0 X 5,0 m
Q/b	Quinquilharias, Molos, Brinquedos Plásticos e Bijuterias	13	10,0 X 5,0 m
Tp/Tx	Tapeçarias/Têxteis - Lor	2	10,0 X 5,0 m
Ud	Utilidades Domésticas	1	10,0 X 5,0 m
Gr	Gravação de Camisolas	1	8,0 X 4,0 m
Ca	Calçado	4	10,0 X 5,0 m
Ro	Roupa	2	10,0 X 5,0 m
CM	Roupa	12	8,0 X 5,0 m
Ve	Vergas	1	10,0 X 5,0 m
B	Balões	4	1,0 X 1,0 m
Pa	Pássaros	1	3,0 X 3,0 m
AI	Artesanato Internacional	6	3,0 X 3,0 m
Ad	Amêndoa Doce	1	3,0 X 3,0 m
Cr	Torrão, Pipocas, Algodão Doce, Gelados e Similares	3	7,0 X 4,0 m
Grn	Granizados	1	6,0 X 3,0 m
Fa	Farturas	6	10,0 X 4,0 m
Do	Doces, Frutos Secos e Gelados	1	8,0 X 3,0 m
Be	Bebidas Espirituosas	1	5,0 X 5,0 m
Bz	Batido da Sorte	1	10,0 X 3,0 m
T	Tiro ao Alvo e Similares	1	8,0 X 4,5 m
P	Route de Peluches	1	11,5 X 4,0 m
Gp	Grupo de peluches	1	9,0 X 6,0 m

Ref.	Designação	Qtd.	Dimensões
Ba	Bares	8	10,0 X 5,0 m
esp	esplanada	8	10,0 X 5,0 m
Pi	Pão com Chouriço	1	12,5 X 5,0 m
esp	esplanada	1	12,5 X 5,0 m
Res	Restaurante	1	12,0 X 18,0 m
Apóio	Apóio	1	VER PLANTA
Res	Restaurante 2	1	30,0 X 10,0 m
Apóio	Apóio	1	VER PLANTA

Da	Divertimentos Adultos	9	VER PLANTA
Daa	Divertimentos Adultos Obrigatório	1	VER PLANTA
Di	Divertimentos Infantis	6	VER PLANTA
Dia	Divertimentos Infantil Obrigatório	1	15,0 X 10,0 m

Ta	Tasquinhas	27	5,0 X 6,0 m
Bi	Tenda Bebidas Espirituosas	2	3,0 X 3,0 m
Delta	Tenda do Delta	1	5,0 X 5,0 m

Ref.	Designação	Qtd.	Dimensões
Ta	Tasquinhas	8	5,0 X 6,0 m
Pg	Patrocínio Gelados	1	3,0 X 3,0 m
Tr	Torrão, Pipocas, Algodão Doce, Gelados e Similares	2	7,0 X 4,0 m
Tb	Tabaco	1	3,0 X 2,0 m
Pd	Pão Doce	1	6,0 X 3,0 m

PSP	Stand da PSP	2	6,0 X 3,0 m
Fisc	Stand da Fiscalização	1	3,0 X 3,0 m
Rádio	Stand da Rádio	1	3,0 X 3,0 m
AA	Associação de Artesãos	1	3,0 X 3,0 m
Ar	Stands do Artesanato	48	3,0 X 3,0 m
Adc	Stands das Artes Decorativas	8	3,0 X 3,0 m

Sc	Stands Social	42	3,0 X 3,0 m
Pp	Stands Partidos Políticos	5	3,0 X 3,0 m
Si	Stands Infância	10	3,0 X 3,0 m
Palco	Palco Infância	1	6,0 X 8,0 m

Ref.	Designação	Qtd.	Dimensões
Juv	Stands Jovem	1	5,0 X 5,0 m
EPD	Estrada Para Prática Desportiva	1	32,5 X 15,0 m
JMT	Jogos de Mesa e Tabuleiro	5	5,0 X 5,0 m
Palco	Palco Jovem	1	10,0 X 8,0 m
EG	Escrã Gigante	1	10,0 X 5,0 m

Palco	Grande Palco	1	16,0 X 11,0 m
Comarins	Comarins	1	VER PLANTA
Pg	Patrocínio Gelados	1	3,0 X 3,0 m
Ta	Tasquinhas	2	5,0 X 6,0 m

CME	Espaço CUBO CME	1	5,0 X 5,0 m
ESGP	Espaço Gabriel Pereira	1	VER PLANTA
FRG	Espaço Freguesias	1	VER PLANTA
UA	Espaço URBES - AUREA	1	15,0 X 20,0 m