
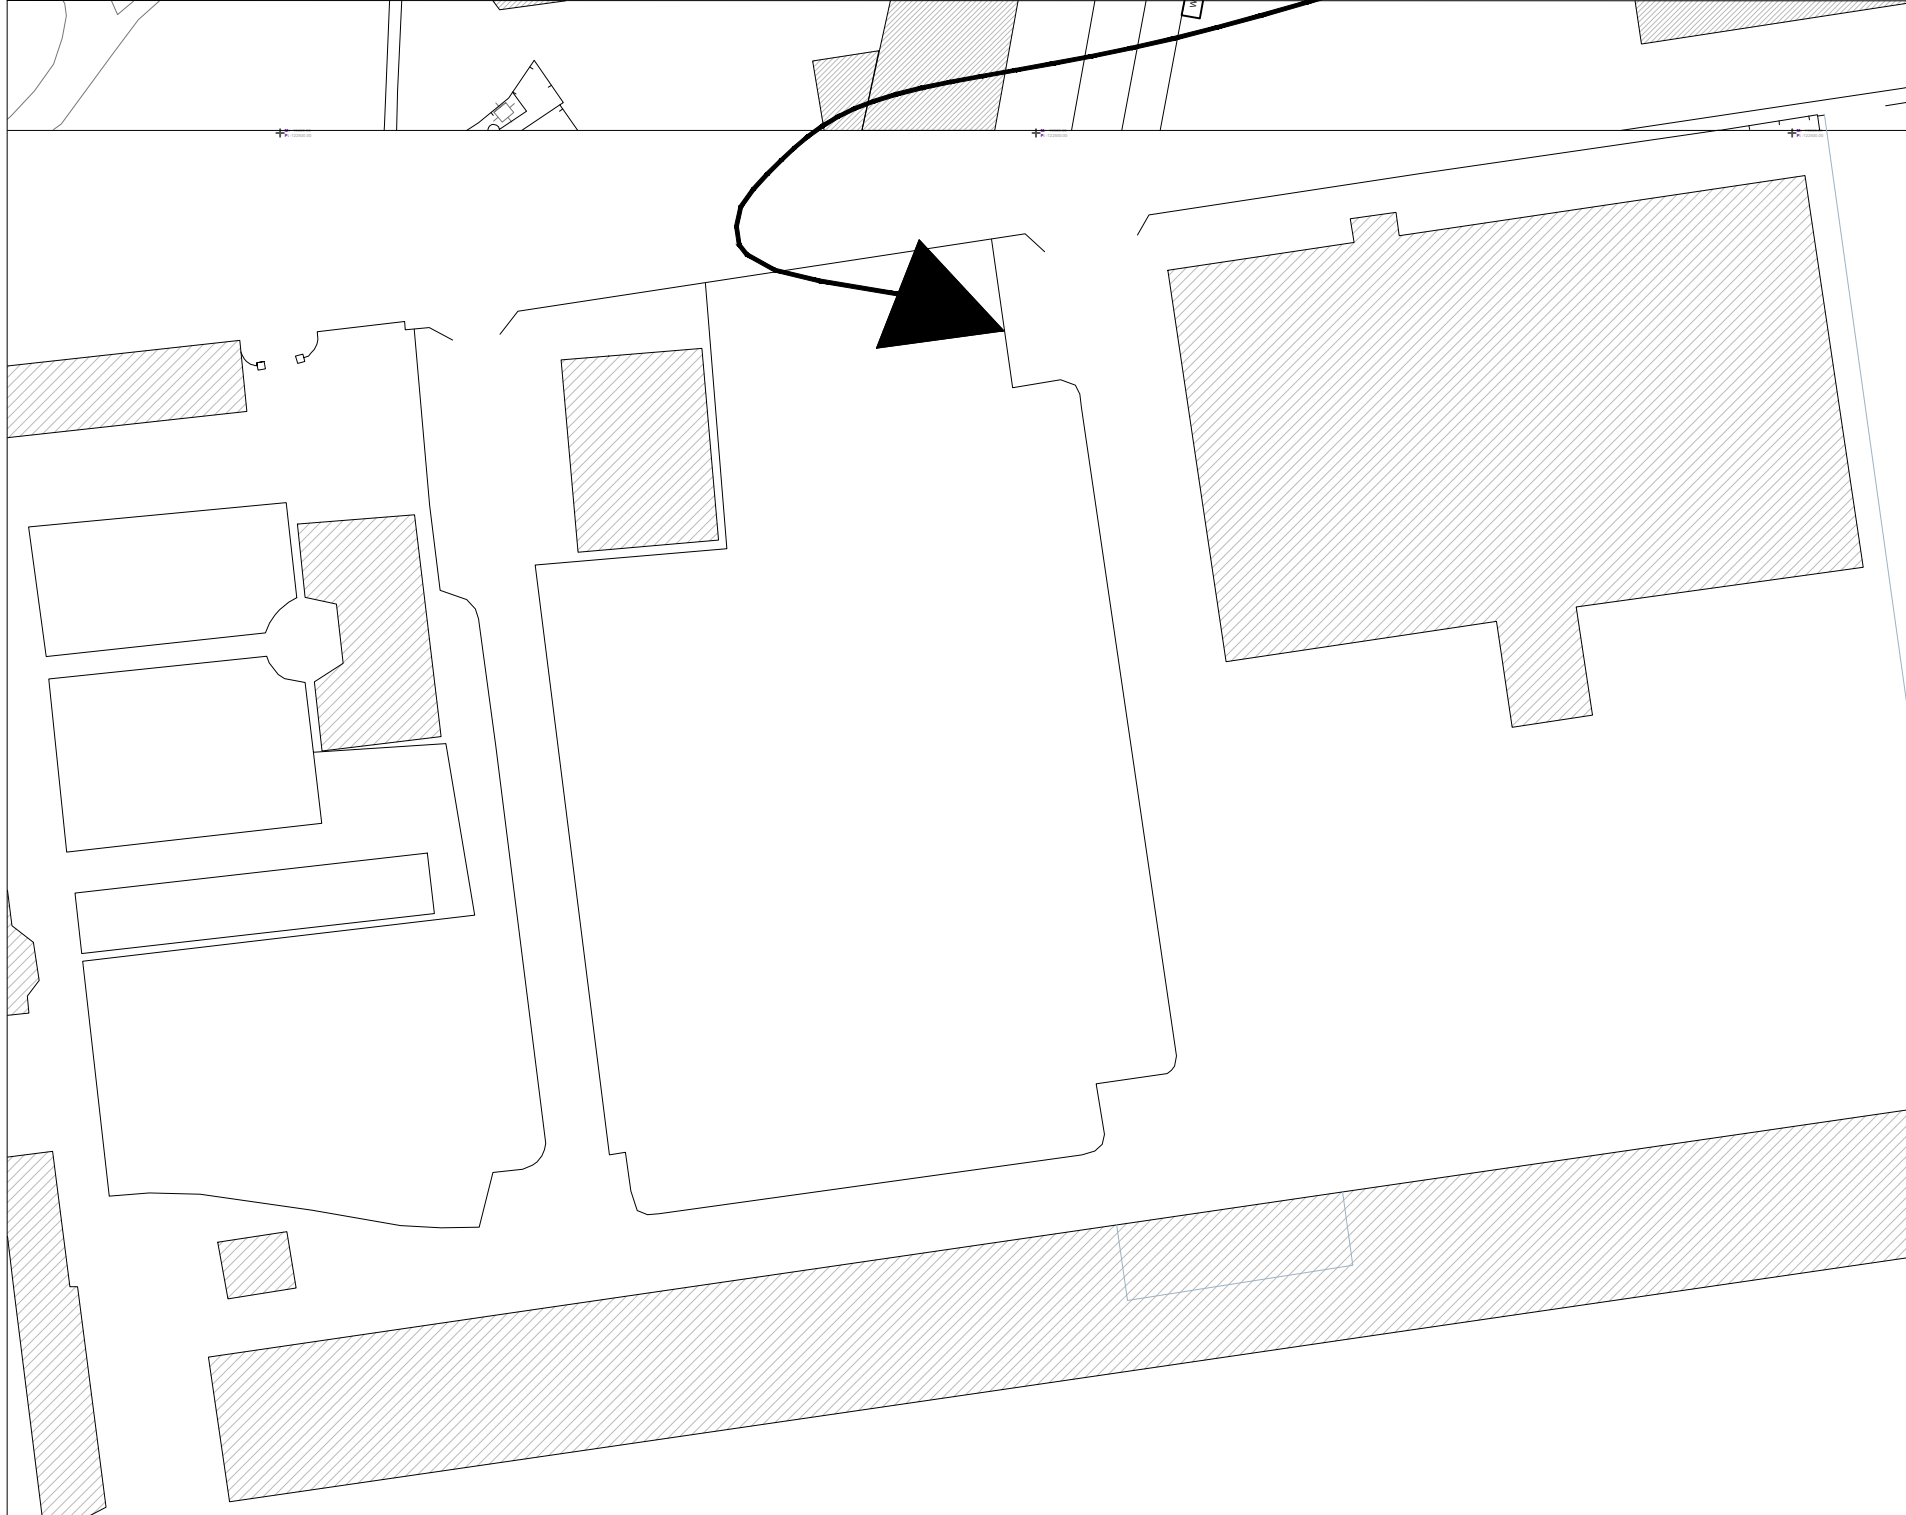


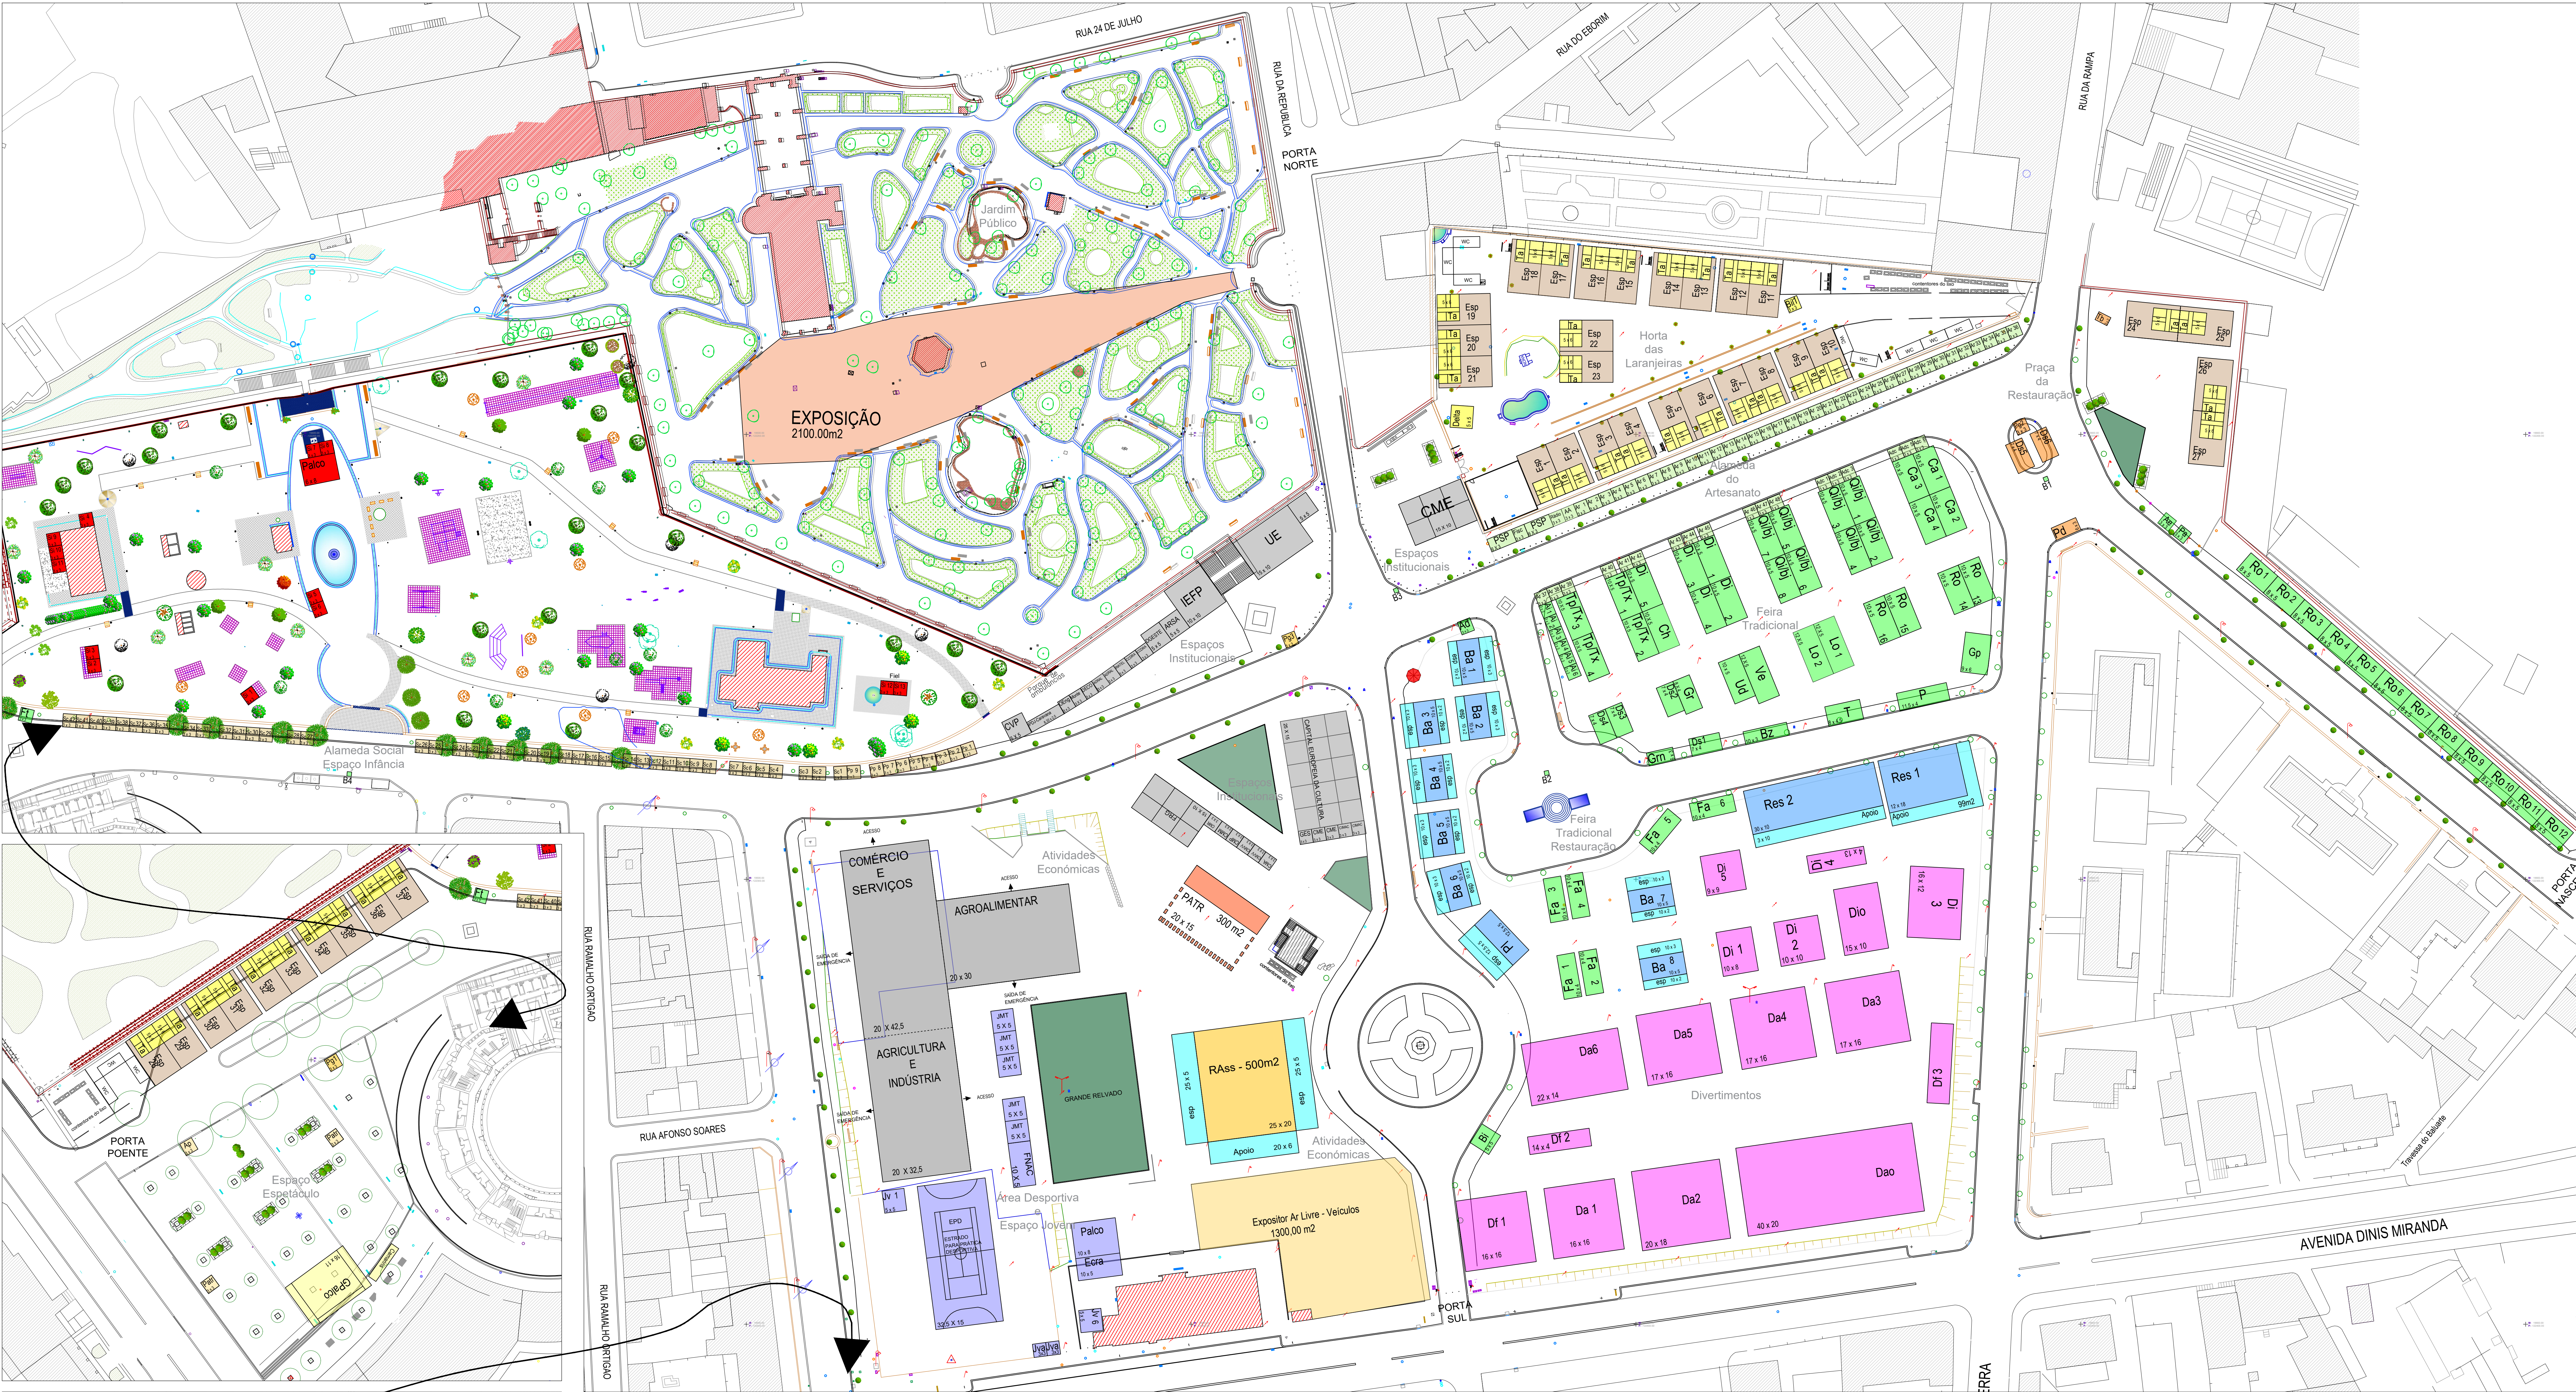

FSJ 2020	Ref.	Designação	Qtd.	Dimensões
ESPAÇOS INSTITUCIONAIS	CME	Câmara Municipal de Évora	2	VER PLANTA
	UE	Universidade de Évora	2	VER PLANTA
	IEFP	Instituto do Emprego e Formação Profissional	1	10,0 X 10,0 m
	IPDJ	Instituto Português de Desporto e Juventude	1	8,32 X 2,5 m
	ARSA	Administração Regional de Saúde do Alentejo	1	5,0 X 5,0 m
	CVP	Cruz Vermelha Portuguesa	1	5,0 X 5,0 m
	DIGESTE	Direção-Geral dos Estabelecimentos Escolares	1	5,0 X 5,0 m
	CM	Câmaras Municipais	8	3,0 X 3,0 m
	Monte	Associação de Desenvolvimento Local - O Monte	1	3,0 X 3,0 m
	DECO	Associação da Defesa do Consumidor	1	3,0 X 3,0 m
	OEng	Ordem dos Engenheiros	1	3,0 X 3,0 m
	GES	GESAMB	1	3,0 X 3,0 m
	ADRAL	Agência de Desenvolvimento Regional do Alentejo	2	3,0 X 3,0 m
	INATEL	Fundação INATEL	1	3,0 X 3,0 m
	CCIMAC	Comissão Intermunicipal do Alentejo Central	2	3,0 X 3,0 m
ESPAÇOS INSTITUCIONAIS	CCORA	Comissão de Coordenação e Desenvolvimento Regional do Alentejo	2	3,0 X 3,0 m
	FRG	Freguesias do Concelho de Évora	1	15,0 X 10,0 m
ATIVIDADES ECONÓMICAS	PATR	Patrocinador	1	VER PLANTA
	RAss	Restaurante Associações	1	25,0 X 20,0 m
	esp	esplanada	2	25,0 X 5,0 m
	Apio	Reserva ao ar livre para grelhadores	1	20,0 X 6,0 m
	A	Expositor de Ar Livre	1	VER PLANTA
ATIVIDADES ECONÓMICAS	Pg	Patrocínio Gelados	1	3,0 X 3,0 m
	Tenda	Tenda Agroalimentar	1	20,0 X 30,0 m
	Tenda	Tenda Comércio e Serviços	1	20,0 X 42,5 m
	Tenda	Tenda Agricultura e Indústria	1	20,0 X 32,5 m

FSJ 2020	Ref.	Designação	Qtd.	Dimensões
FEIRA TRADICIONAL	Ch	Chapelia	1	10,0 X 5,0 m
	Lo	Lojas e Vidros	2	12,0 X 5,0 m
	Qb/jb	Quinquilharias, Manéis, Brinquedos Plásticos e Bijuterias	8	10,0 X 5,0 m
	Tr/Tx	Tapeçarias/Têxteis - Lar	4	10,0 X 5,0 m
	Ud	Utilidades Domésticas	1	10,0 X 5,0 m
	Gr	Gravação de Camisolas	1	8,0 X 4,0 m
	Ca	Calçado	4	10,0 X 5,0 m
	Ro	Roupa, Tecidos e Fato Feito	16	VER PLANTA
	Ae/Fl	Animais Exóticos / Fotografias Temáticas	2	3,0 X 3,0 m
	Ve	Vergas	1	12,0 X 5,0 m
	B	Balões	4	1,0 X 1,0 m
	Pa	Piassaros	1	3,0 X 3,0 m
	AI	Artesanato Internacional	6	3,0 X 3,0 m
	Ad	Amêndoas Doce	1	3,0 X 3,0 m
	Da	Doces e Salgados	4	7,0 X 4,0 m
FEIRA TRADICIONAL	Gm	Granizados	1	6,0 X 3,0 m
	Fa	Farturas	6	10,0 X 4,0 m
	Bi	Bebidas Espirituosas	1	5,0 X 5,0 m
	Bz	Bazar da Sorte	1	10,0 X 3,0 m
	T	Tiro ao Alvo e Similares	1	8,0 X 4,5 m
	P	Roulete de Peluches	1	11,5 X 4,0 m
	Gp	Grua de peluches	1	9,0 X 6,0 m
	Di	Diversos	5	10,0 X 5,0 m
	Di	Diversos	5	10,0 X 5,0 m
	Di	Diversos	5	10,0 X 5,0 m

FSJ 2020	Ref.	Designação	Qtd.	Dimensões
FEIRA TRADICIONAL	Ba	Bares	8	10,0 X 5,0 m
	esp	esplanada	8	10,0 X 5,0 m
	Pl	Pão com Chouriço	1	12,5 X 5,0 m
	esp	esplanada	1	12,5 X 5,0 m
	Res	Restaurante	1	12,0 X 18,0 m
	Apio	Apio	1	VER PLANTA
	Res 2	Restaurante 2	1	30,0 X 10,0 m
	Apio	Apio	1	VER PLANTA
	Da	Diversos	9	VER PLANTA
	Dao	Diversos	1	40,0 X 20,0 m
FEIRA TRADICIONAL	Di	Diversos	5	VER PLANTA
	Dio	Diversos	1	15,0 X 10,0 m
	Df	Diversos	3	VER PLANTA
	Df	Diversos	3	VER PLANTA
FEIRA TRADICIONAL	Ta	Tasquinhas	23	5,0 X 6,0 m
	Bi	Tenda Bebidas Espirituosas	1	3,0 X 3,0 m
	Delta	Tenda da Delta	1	5,0 X 5,0 m
	Delta	Tenda da Delta	1	5,0 X 5,0 m

FSJ 2020	Ref.	Designação	Qtd.	Dimensões
FEIRA TRADICIONAL	Ta	Tasquinhas	4	5,0 X 6,0 m
	Jva	Patrocínio Gelados	1	3,0 X 3,0 m
	Ds	Doces e Salgados	2	7,0 X 4,0 m
	JMT	Jogos de Mesa e Tabuleiro	5	5,0 X 5,0 m
	Palco	Palco Jovem	1	10,0 X 8,0 m
	EG	Ecori Gigante	1	10,0 X 5,0 m
	FNAC	Stand FNAC	1	10,0 X 5,0 m
	PSP	Stand da PSP	2	6,0 X 3,0 m
	Fisc	Stand da Fiscalização	1	3,0 X 3,0 m
	Rádio	Stand da Rádio	1	3,0 X 3,0 m
FEIRA TRADICIONAL	AA	Associação de Artesãos	1	3,0 X 3,0 m
	Ar	Stand do Artesanato	48	3,0 X 3,0 m
	Adc	Stand das Artes Decorativas	6	3,0 X 3,0 m
	Adc	Stand das Artes Decorativas	6	3,0 X 3,0 m
FEIRA TRADICIONAL	Sc	Stands Social	42	3,0 X 3,0 m
	Pp	Stands Partidos Políticos	9	3,0 X 3,0 m
	SI	Stands Infância	13	3,0 X 3,0 m
	Palco	Palco Infância	1	6,0 X 8,0 m
FEIRA TRADICIONAL	Fl	Fotografia Temática	1	3,0 X 3,0 m
	Fl	Fotografia Temática	1	3,0 X 3,0 m

FSJ 2020	Ref.	Designação	Qtd.	Dimensões
FEIRA TRADICIONAL	Jv	Stands Jovem	2	5,0 X 5,0 m
	Jva	Stands Jovem Apoio	2	3,0 X 3,0 m
	EPD	Estrado Para Prática Desportiva	1	32,5 X 15,0 m
	JMT	Jogos de Mesa e Tabuleiro	5	5,0 X 5,0 m
	Palco	Palco Jovem	1	10,0 X 8,0 m
	EG	Ecori Gigante	1	10,0 X 5,0 m
	FNAC	Stand FNAC	1	10,0 X 5,0 m
	GPalco	Grande Palco	1	16,0 X 11,0 m
	Camarin	Camarin	1	VER PLANTA
	Pg	Patrocínio Gelados	1	3,0 X 3,0 m
FEIRA TRADICIONAL	Ap	Ação Publicitária	1	3,0 X 3,0 m
	Patr	Bares Patrocinador	2	3,0 X 3,0 m
	Ta	Tasquinhas	10	5,0 X 6,0 m
	Ta	Tasquinhas	10	5,0 X 6,0 m
FEIRA TRADICIONAL	Ta	EXPOSIÇÃO	1	VER PLANTA
	Ta	EXPOSIÇÃO	1	VER PLANTA